


DESIGN	/	/
DRAFT	/	/
CHECKED	/	/

FIELD BOOK NO.	
PROFILE	ALIGNMENT

SURVEY	/	/
DRAWN	/	/
CHECKED	/	/

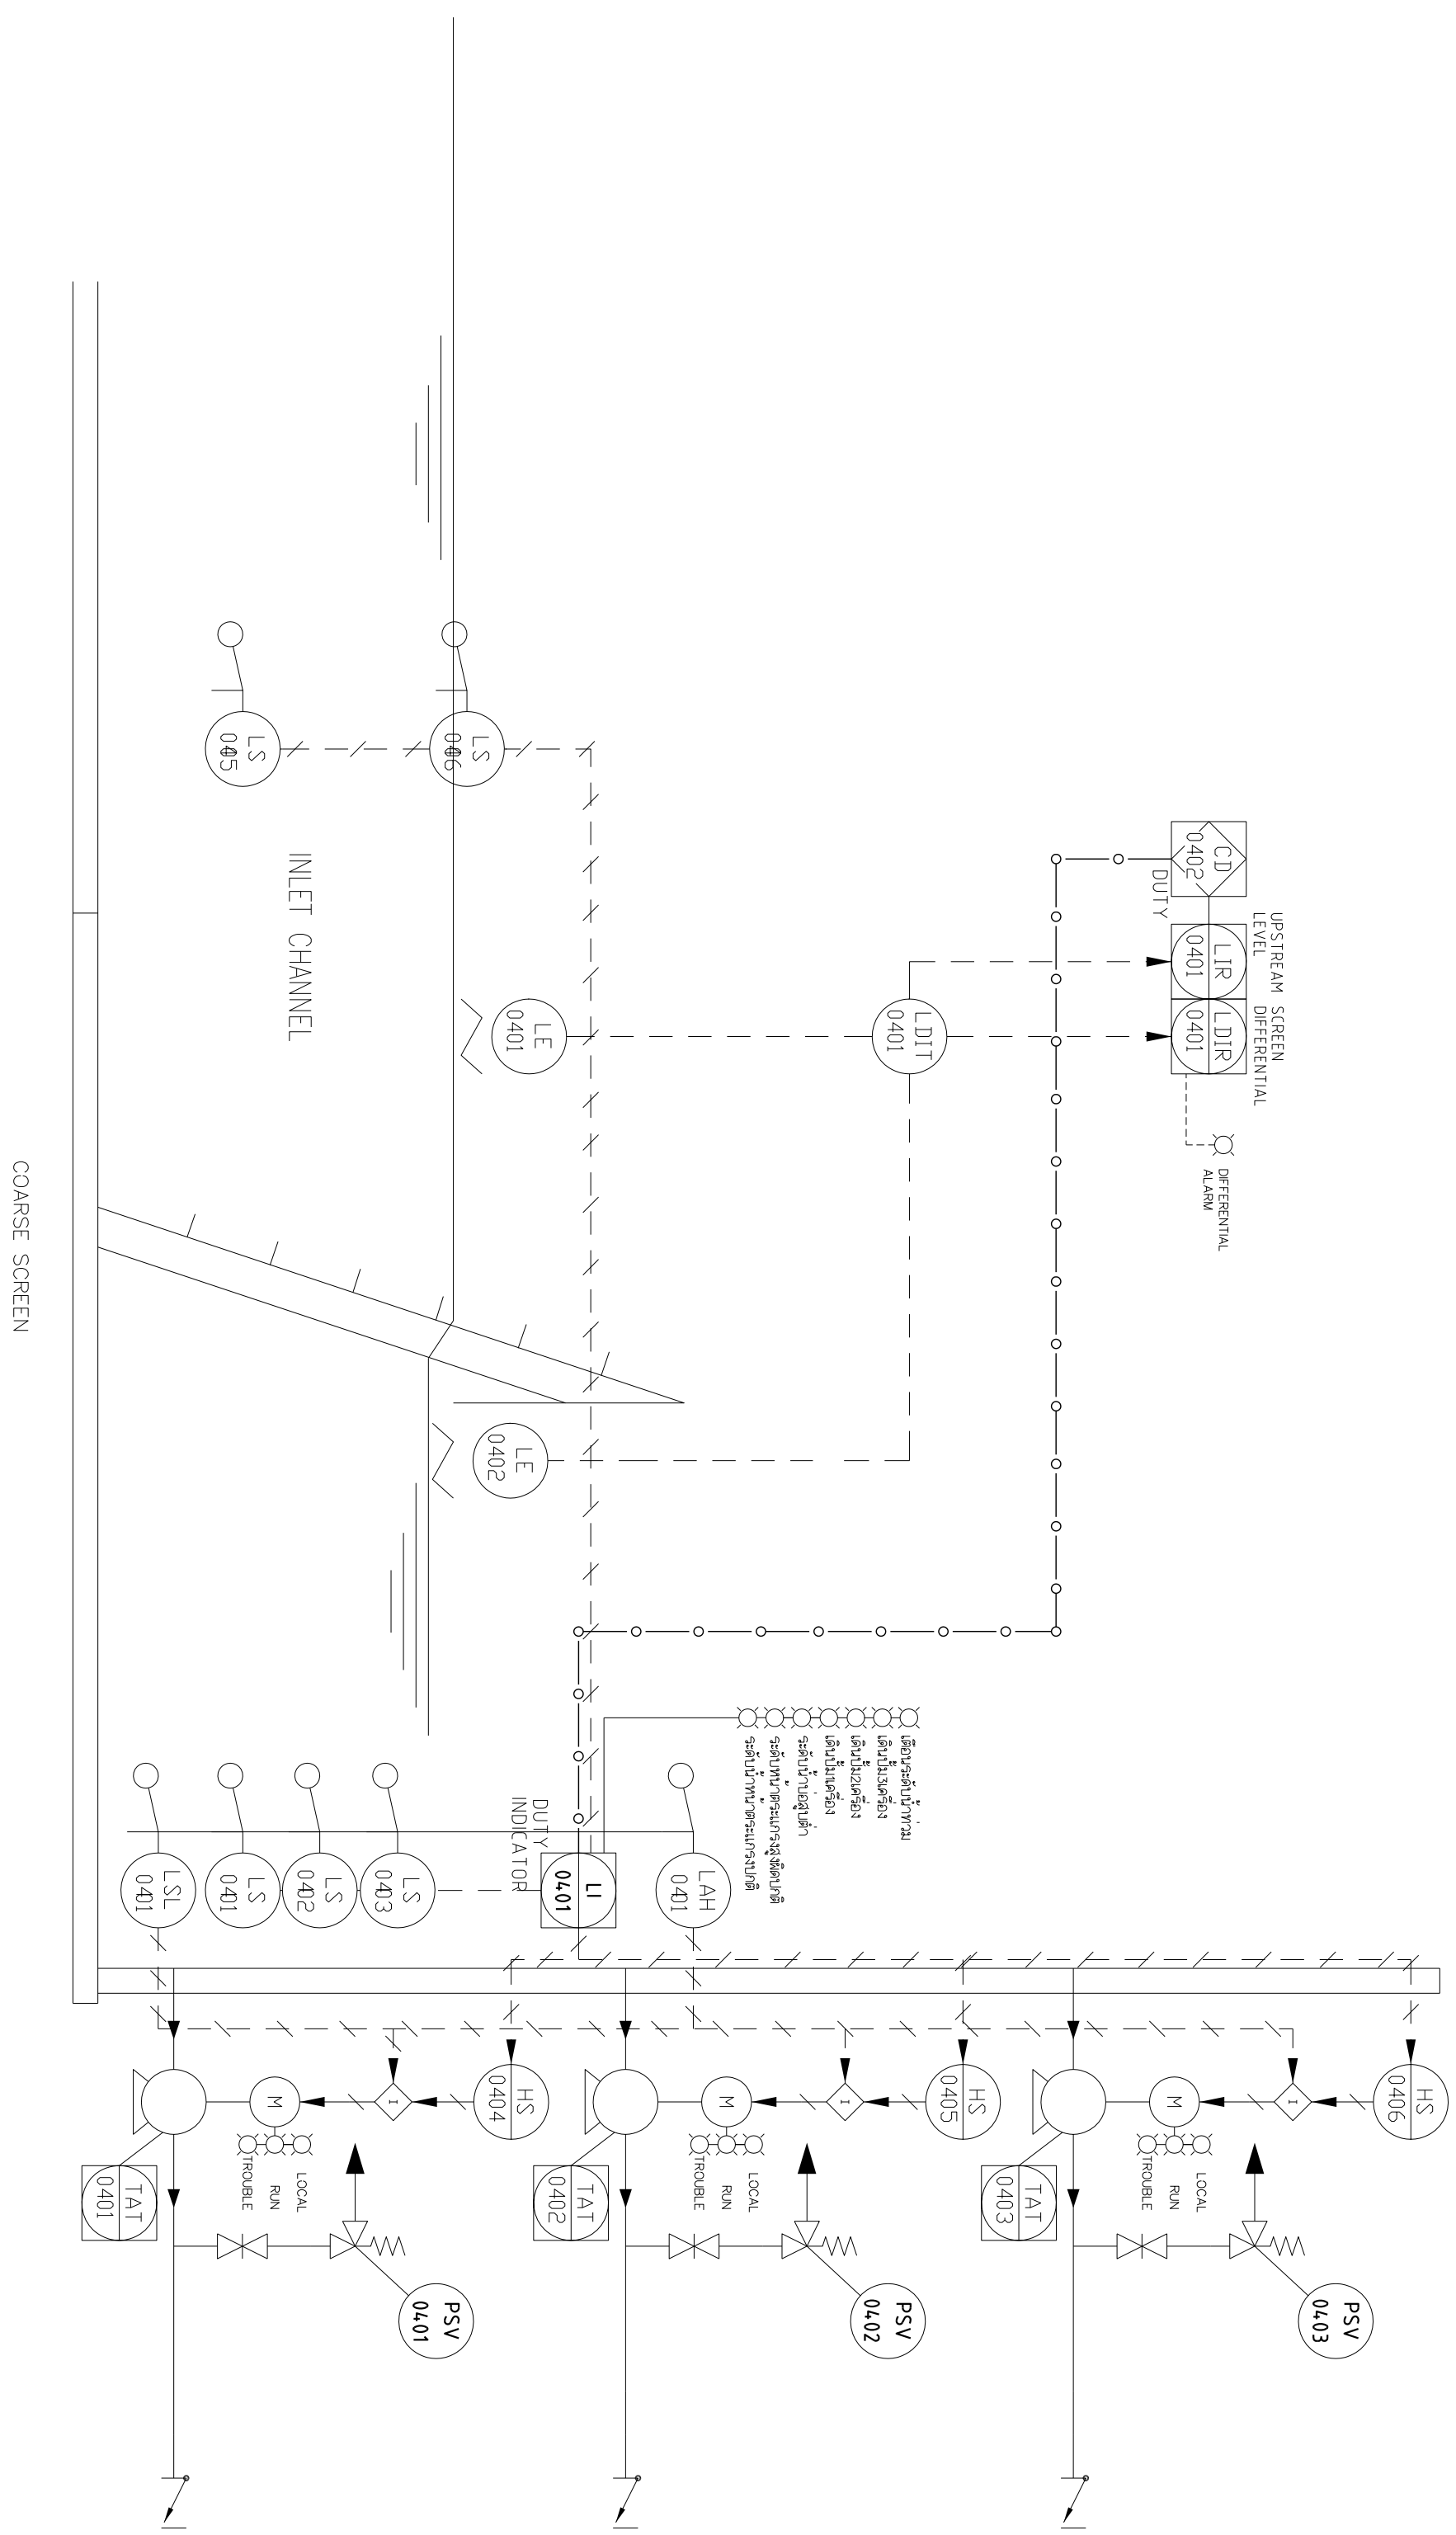

LETTER CODE FOR IDENTIFICATION OF INSTRUMENT FUNCTION

LETTER	FIRST LETTER	MODIFIER	REARDOUT OR PASSIVE FUNCTION	SUCCESSING LETTER	MODIFIER
A	MEASURED OR INITIATING VARIABLE	-	ALARM	-	-
B	BURNER, FLAME	-	USERS CHOICE	-	USERS CHOICE
C	CONTROL	-	-	-	-
D	USERS CHOICE	-	-	-	-
E	VOLTAGE	-	SENSOR	-	-
F	FLOW RATE	-	OFF	-	-
G	USERS CHOICE	-	WEIING DEVICE	-	-
H	HAND	-	-	-	-
I	CURRENT (ELECTRICAL)	-	INDICATOR	-	-
J	POWER	-	-	-	-
K	TIME, TIME SCHEDULE	-	CONTROL STATION	-	-
L	LEVEL	-	LIGHT	-	LOW
M	USERS CHOICE	-	MOMENTARY	-	MIDDLE
N	USERS CHOICE	-	AUTOMATIC	-	INTERMEDIATE
O	ON	-	ORIGICE RESTR. CONNECTION	-	USERS CHOICE
P	PRESSURE, VACUUM	-	-	-	-
Q	QUANTITY	-	INTERGRATE, TOTALIZE	-	-
R	RADIATION	-	RECORD	-	-
S	SPEED, FREQUENCY	-	SAFETY	-	-
T	TEMPERATURE	-	-	-	-
U	MULTIVARIABLE	-	MULTI FUNCTION	-	MULTI FUNCTION
V	VIBRATION, MECHANICAL ANALYSIS	-	-	-	-
W	WEIGHT, FORCE	-	WELL	-	UNCLASSIFIED
X	UNCLASSIFIED	-	UNCLASSIFIED	-	UNCLASSIFIED
Y	EVENT, STATE OR PRESENCE	-	RELAY, COMPUTE, CONVERT	-	-
Z	POSITION, DIMENSION	-	Z AXIS	-	-

ø12 mm TYP.	FIELD MOUNTED	PRIMARY LOCATION NORMALLY ACCESSIBLE TO OPERATOR	AUXILIARY LOCATION NORMALLY ACCESSIBLE TO OPERATOR	NORMALLY INACCESSIBLE TO OPERATOR (BEHIND THE PANEL)
DISCRETE INSTRUMENTS				
COMPUTER FUNCTION				
SHARED DISPLAY SHARED CONTROL				
PROGRAMMABLE LOGIC CONTROL (P.L.C.)				

REV. NO.	DESCRIPTION	ENGINEER	CHECKED	DATE	DOH	CHECKED	DATE

**KINGDOM OF THAILAND**  
 MINISTRY OF TRANSPORT  
 DEPARTMENT OF HIGHWAYS

โครงการศึกษาการบำบัดน้ำเสีย  
 บนทางหลวงหมายเลข 304 (จังหวัดยะลา)  
 แผนงานโครงการและขั้นตอนการดำเนินงาน

**TEAM**  
 บริษัท ทีม คอนซัลติ้ง เอนจิเนียริ่ง  
 แอนด์ แมเนจเม้นท์ จำกัด (มหาชน)  
 บริษัท ทางหลวง 304 จำกัด (มหาชน)  
 บริษัท อีทีอีคอนซัลติ้ง จำกัด

SUBMITTED  
 BY:   
 PROJECT MANAGER DATE: 00/00/00

CIVIL ENGINEER : อธิวัฒน์ พงษ์ภาณุ 08-8242474  
 CIVIL ENGINEER : อธิวัฒน์ พงษ์ภาณุ 08-65771  
 MECHANICAL ENGINEER : อธิวัฒน์ พงษ์ภาณุ 08-1482188  
 MECHANICAL ENGINEER : อธิวัฒน์ พงษ์ภาณุ 08-2293

ARCHITECT : อธิวัฒน์ พงษ์ภาณุ 08-8111008  
 ELECTRICAL ENGINEER : อธิวัฒน์ พงษ์ภาณุ 08-14809  
 ELECTRICAL ENGINEER : อธิวัฒน์ พงษ์ภาณุ 08-15105  
 CHECKED: อธิวัฒน์ พงษ์ภาณุ 08-7334

JUL 2018  
 SCALE -  
 SHEET No. 228