


DESIGN	/	/
DRAFT	/	/
CHECKED	/	/

FIELD BOOK NO.	
PROFILE	ALIGNMENT

SURVEY	/	/
DRAWN	/	/
CHECKED	/	/

**SYMBOL CABLE DETAIL**

- ① NY12x3-240 sqmm. R/D CABLE FOR PUMP  
NY11x25sqmm,G BY Manufacturer  
IN 28100mm,LMC IN#32mm,LMC
- ② 12/C-1.5sqmm. CTV FOR VALVE  
IN#25mm,LMC. VCT-GRD 4C-4sqmm. IN#32mm,LMC.
- ③ 3C-4/4G mm NY1-G FOR TRASH RACK  
IN #40mm, HDPE
- ④ 19C-2.5 mm CV-F FOR LOCAL PANEL  
IN #32mm, HDPE
- ⑤ 19C-2.5 mm CV-F FOR FLOAT SWITCH  
IN #32mm, HDPE
- ⑥ SIGNAL Cable FOR ULTRASONIC LEVEL  
BY Manufacturer 3C-4 mm NY1-G IN 28332mm, HDPE
- ⑦ 4x1C-16 mm IEC60502-1 FOR CRANE  
1C-6 mm IEC601 GROUND IN #40mm, HDPE

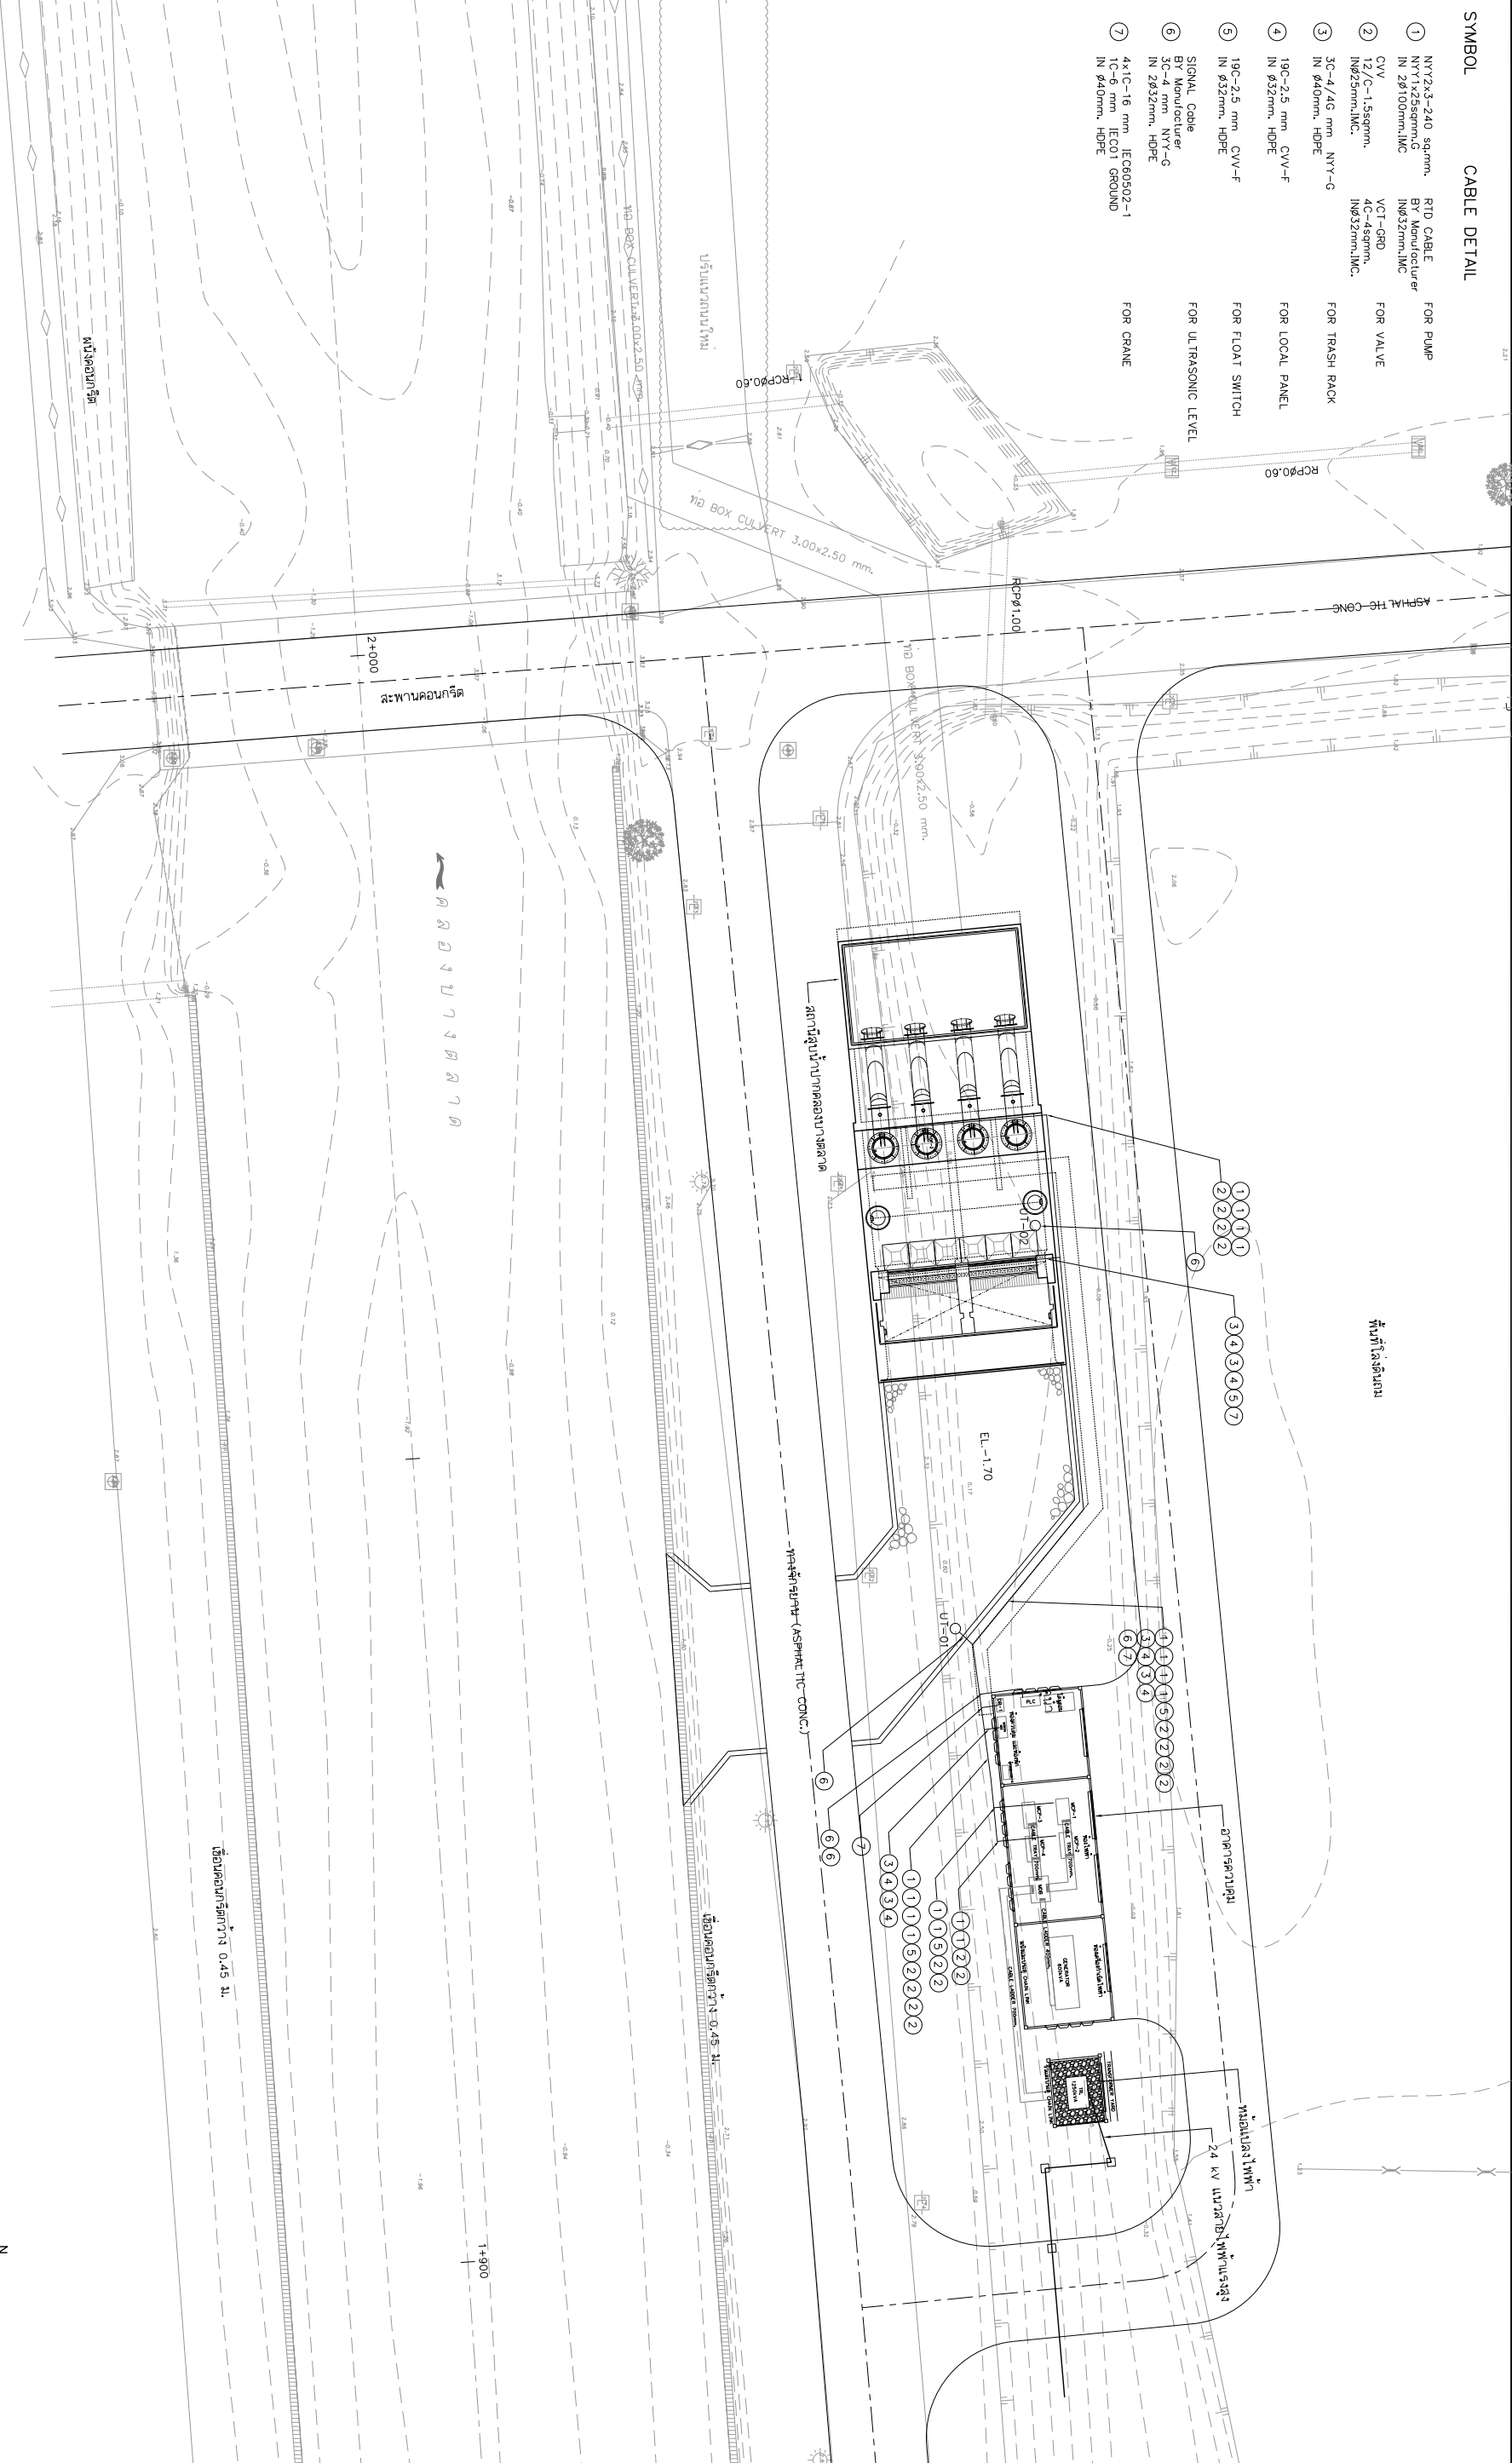

**ผังแสดงแนวเดินสายไฟฟ้าสถานีสูบน้ำบาดาลของบางตลาด**

มาตราส่วน 1 : 200



REV. NO.	DESCRIPTION	ENGINEER	DATE	CHKD	DATE

**KINGDOM OF THAILAND**  
MINISTRY OF TRANSPORT  
DEPARTMENT OF HIGHWAYS

โครงการศึกษาการปรับปรุงทางน้ำทาง  
นทางหลวงหมายเลข 304 (แจ้งวัฒนะ)  
ผังแสดงแนวเดินสายไฟฟ้าสถานีสูบน้ำบาดาลของบางตลาด

**TEAM**  
บริษัท ทีม คอนซัลติ้ง เอนจิเนียริ่ง  
แอนด์ แมเนจเม้นท์ จำกัด (มหาชน)  
บริษัท ศาสนาดี คอมมูนิเคชั่นส์ จำกัด  
บริษัท วิศกรรบบรางและระบบโทรคมนาคม จำกัด

SUBMITTED BY: **พรวิทย์ ศุภชัย**  
PROJECT MANAGER DATE: 00/MM/YY

CIVIL ENGINEER : อธิวัฒน์ พงษ์มาลี ฐป.52474  
CIVIL ENGINEER : อธิวัฒน์ ศุภชัย ฐป.65771  
MECHANICAL ENGINEER : อธิวัฒน์ ศุภชัย ฐป.65771  
MECHANICAL ENGINEER : อธิวัฒน์ ศุภชัย ฐป.65771

ARCHITECT : ธีรพงษ์ ประทุมทอง ฐป.8111908  
ELECTRICAL ENGINEER : อธิวัฒน์ ศุภชัย ฐป.65771  
ELECTRICAL ENGINEER : อธิวัฒน์ ศุภชัย ฐป.65771  
CHECKED: ธีรพงษ์ ประทุมทอง ฐป.8111908

JUL 2018 SCALE: -  
CWT-PSI-17 SHEET No. 150