


DESIGN	/	/
DRAFT	/	/
CHECKED	/	/

FIELD BOOK NO.	
PROFILE	ALIGNMENT

SURVEY	/	/
DRAWN	/	/
CHECKED	/	/

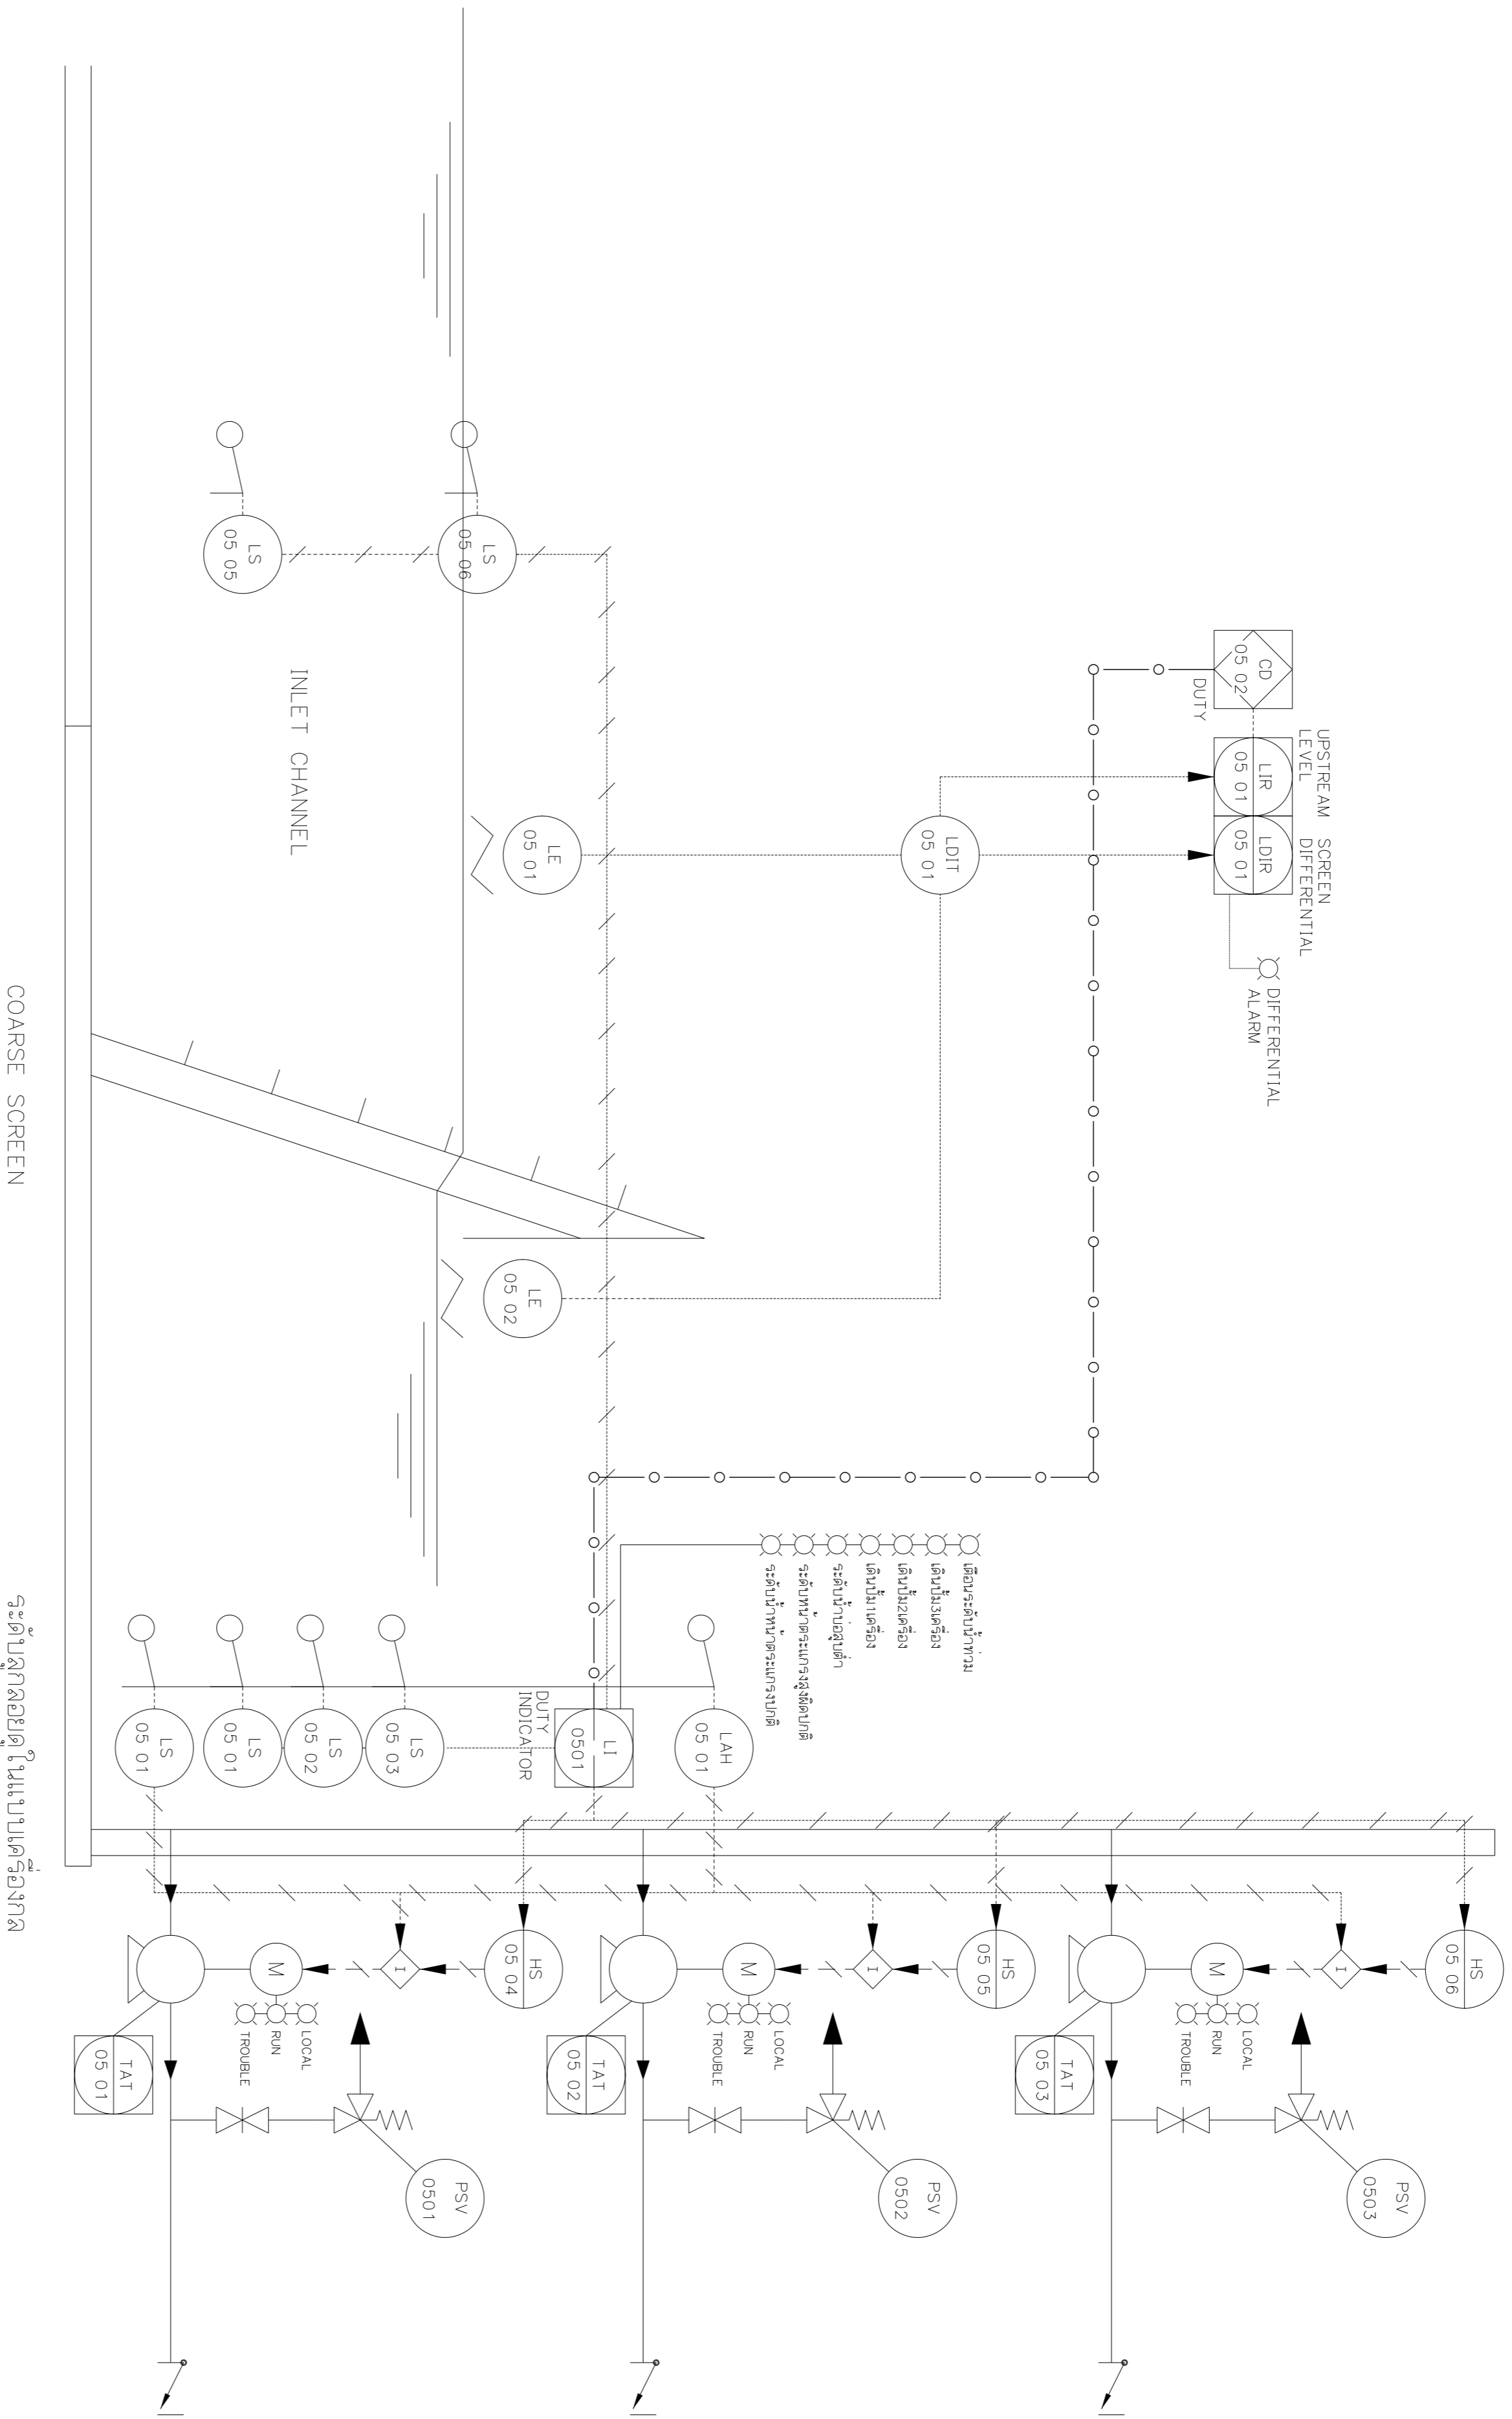

LETTER	FIRST LETTER	MODIFIER	READOUT OR PASSIVE FUNCTION	OUTPUT FUNCTION	MODIFIER
A	ANALYSIS	-	ALARM	-	-
B	BURNER, FLAME CONTROL	-	USERS CHOICE	USERS CHOICE CONTROL	USERS CHOICE
C	CONTROL	-	-	-	-
D	USERS CHOICE	DIFFERENTIAL	SENSOR	DUTY	-
E	VOLTAGE	-	OFF	-	-
F	FLOW RATE	RATIO	VIEWING DEVICE	-	-
G	USERS CHOICE	-	-	-	HIGH
H	HAND	-	INDICATOR	-	-
I	CURRENT (ELECTRICAL)	SCAN	-	-	-
J	POWER	-	-	-	-
K	TIME, TIME SCHEDULE	TIME RATE OF CHANGE	-	CONTROL STATION	-
L	LEVEL	-	LIGHT	-	LOW
M	USERS CHOICE	MOMENTARY	-	-	MIDDLE INTERMEDIATE
N	USERS CHOICE	-	AUTOMATIC	USERS CHOICE	USERS CHOICE
O	ON	-	ORIFICE RESISTOR CONNECTION	-	-
P	PRESSURE, VACUUM	-	-	-	-
Q	QUANTITY	INTERGRATE, TOTALIZE	-	-	-
R	RADIATION	-	RECORD	-	-
S	SPEED, FREQUENCY	SAFETY	-	SWITCH	-
T	TEMPERATURE	-	-	TRANSMIT	-
U	MULTIVARIABLE	-	MULTI FUNCTION	MULTI FUNCTION	MULTI FUNCTION
V	VIBRATION, MECHANICAL ANALYSIS	-	-	VALVE, DAMPER, LOUVER	-
W	WEIGHT, FORCE	-	WELL	-	-
X	UNCLASSIFIED	X AXIS	UNCLASSIFIED	UNCLASSIFIED	UNCLASSIFIED
Y	EVENT, STATE OR PRESENCE	Y AXIS	-	RELAY, COMPUTE, CONVERT	-
Z	POSITION, DIMENSION	Z AXIS	-	DRIVER, ACTUATOR, UNCLASSIFIED FINAL CONTROL ELEMENT	-

	FIELD MOUNTED INSTRUMENTS	PRIMARY LOCATION NORMALLY ACCESSIBLE TO OPERATOR	AUXILIARY LOCATION NORMALLY ACCESSIBLE TO OPERATOR	NORMALLY INACCESSIBLE TO OPERATOR (BEHIND THE PANEL)
DISCRETE INSTRUMENTS	$\phi 12$ mm TYP.			
COMPUTER FUNCTION				
SHARED DISPLAY SHARED CONTROL				
PROGRAMMABLE LOGIC CONTROL (P.L.C.)				

REV. NO.	DESCRIPTION	ENGINEER	DATE	DCH	CHECKED	DATE

**KINGDOM OF THAILAND**  
 กระทรวงคมนาคม  
 กรมทางหลวงชนบท  
 โครงการศึกษาการแก้ปัญหาทางน้ำท่วม  
 ในพื้นที่ทางหลวงหมายเลข 304 (จังหวัดสระบุรี)  
 แผนแม่บทการระบายน้ำและควบคุมระดับน้ำท่วม

**TEAM**  
 บริษัท ทีม คอนซัลติ้ง เอนจิเนียริ่ง  
 แอนด์ แมเนจเม้นท์ จำกัด (มหาชน)  
 บริษัท ทางหลวง วัฒนวิวัฒน์ จำกัด  
 บริษัท อีทีอี จำกัด

SUBMITTED BY:   
 PROJECT MANAGER DATE: 00/00/00

CIVIL ENGINEER:   
 MECHANICAL ENGINEER:

JUL 2018  
 SCALE: -  
 SHEET NO. 248