


DESIGN	/	/
DRAFT	/	/
CHECKED	/	/

FIELD BOOK NO.	
PROFILE	ALIGNMENT

SURVEY	/	/
DRAWN	/	/
CHECKED	/	/

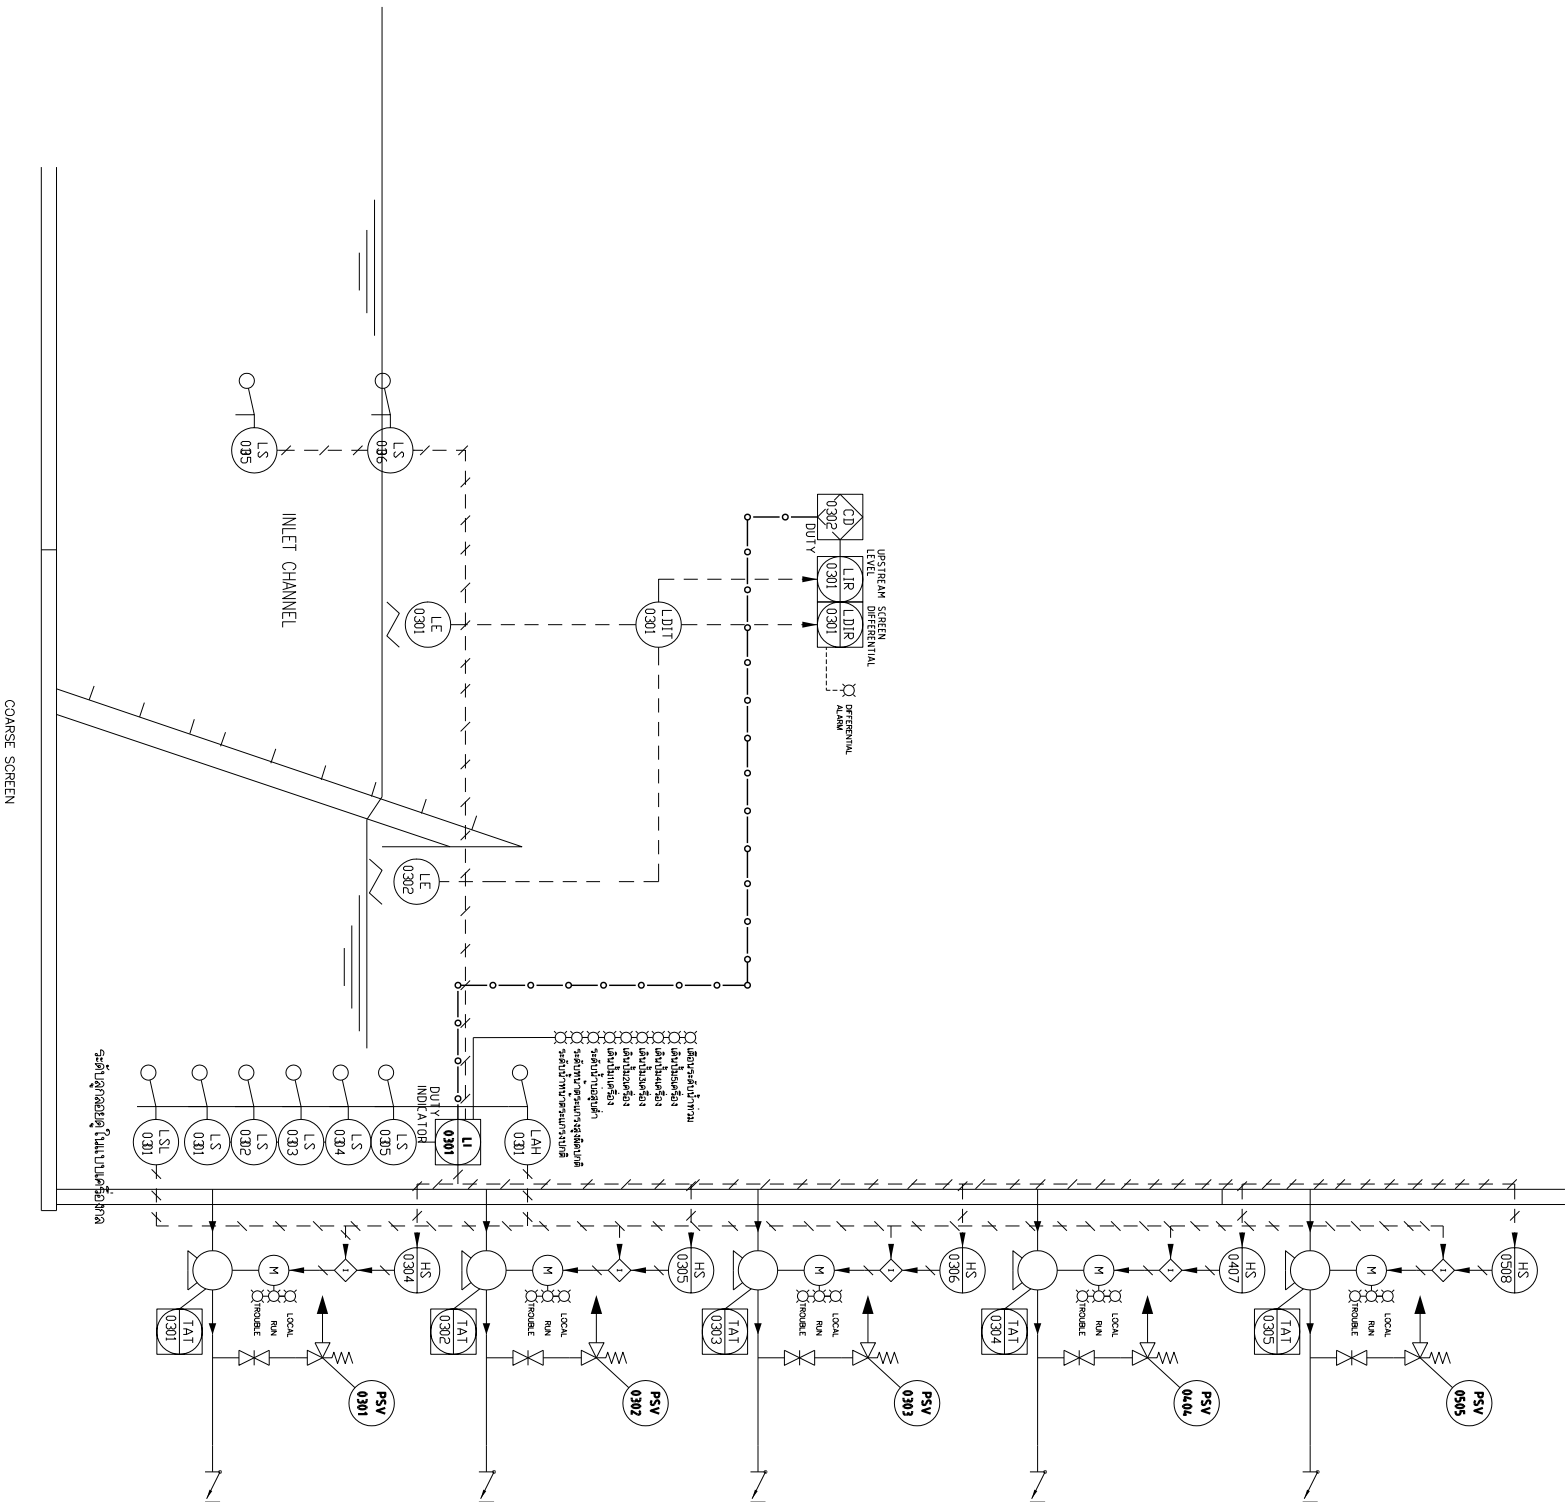

LETTER CODE FOR IDENTIFICATION OF INSTRUMENT FUNCTION

LETTER	FIRST LETTER	MODIFIER	READOUT OR PASSIVE FUNCTION	SUCCESSING LETTER	MODIFIER
A	MEASURED OR INITIATING VARIABLE	-	ALARM	-	-
B	ANALYSIS	-	USERS CHOICE	-	USERS CHOICE
C	BURNER, FLAME CONTROL	-	USERS CHOICE	-	USERS CHOICE
D	USERS CHOICE	-	CONTROL	-	-
E	USERS CHOICE	-	DIFFERENTIAL	-	-
F	VOLTAJE	-	SENSOR	-	-
G	FLOW RATE	-	OFF	-	-
H	USERS CHOICE	-	VIEWING DEVICE	-	HIGH
I	HAND	-	INDICATOR	-	-
J	CURRENT (ELECTRICAL)	-	SCAN	-	-
K	POWER	-	TIME RATE OF CHANGE	-	-
L	LEVEL	-	TIME RATE OF CHANGE	-	LOW
M	USERS CHOICE	-	MOMENTARY	-	-
N	USERS CHOICE	-	AUTOMATIC	-	MIDDLE INTERMEDIATE
O	ON	-	ORPICE RESISTR.	-	USERS CHOICE
P	PRESSURE, VACUUM	-	POINT CONNECTION	-	-
Q	QUANTITY	-	INTERGRATE, TOTALIZE	-	-
R	RADIATION	-	RECORD	-	-
S	SPEED, FREQUENCY	-	SAFETY	-	-
T	TEMPERATURE	-	SWITCH	-	-
U	MULTIVARIABLE	-	TRANSMIT	-	-
V	VIBRATION, MECHANICAL ANALYSIS	-	MULTI FUNCTION	-	MULTI FUNCTION
W	WEIGHT, FORCE	-	VALVE, DAMPER, LOUVER	-	-
X	UNCLASSIFIED	-	WELL	-	-
Y	EVENT, STATE OR PRESENCE	-	UNCLASSIFIED	-	UNCLASSIFIED
Z	POSITION, DIMENSION	-	DRIVER, ACTUATOR, UNCLASSIFIED FINAL CONTROL ELEMENT	-	-

FUNCTION	FIELD MOUNTED	PRIMARY LOCATION NORMALLY ACCESSIBLE TO OPERATOR	AUXILIARY LOCATION NORMALLY ACCESSIBLE TO OPERATOR	NORMALLY INACCESSIBLE TO OPERATOR (BEHIND THE PANEL)
DISCRETE INSTRUMENTS	X	X	X	X
COMPUTER FUNCTION	X	X	X	X
SHARED DISPLAY SHARED CONTROL	X	X	X	X
PROGRAMMABLE LOGIC CONTROL (P.L.C.)	X	X	X	X

REV. NO.	DESCRIPTION	ENGINEER	CHECKED	DATE	DOH	CHECKED	DATE

KINGDOM OF THAILAND
 กระทรวงคมนาคม

 แผนงานโครงการพัฒนาระบบโครงสร้างพื้นฐานคมนาคมขนส่ง
 แผนงานพัฒนาโครงสร้างพื้นฐานคมนาคมขนส่ง

TEAM




JUL 2018 SCALE: -
 CWT-PSS-18 SHEET NO. 208